


PLANT MATERIALS LEGEND: NEW DECIDUOUS TREES						
SYMBOL	ABBR.	BOTANICAL NAME	COMMON NAME	QTY.	SIZE	DETAIL
	CO	<i>Celtis occidentalis</i>	Common Hackberry	1	75mm CAL.	9 / L7

*NOTE: CONTRACTOR SHALL PROVIDE (1) "SLOW RELEASE WATERING BAG" (TREGATOR® OR EQUAL) FOR EACH NEWLY PLANTED TREE; AS SPECIFIED.

EGLINTON JUNIOR PUBLIC SCHOOL

LEGEND	
	EX. TREES TO BE PROTECTED
CB	CATCH BASIN
	NEW SYNTHETIC TURF PLAYING FIELD; AS SPECIFIED
	NEW CHAIN LINK FENCE

BROWNLOW AVENUE

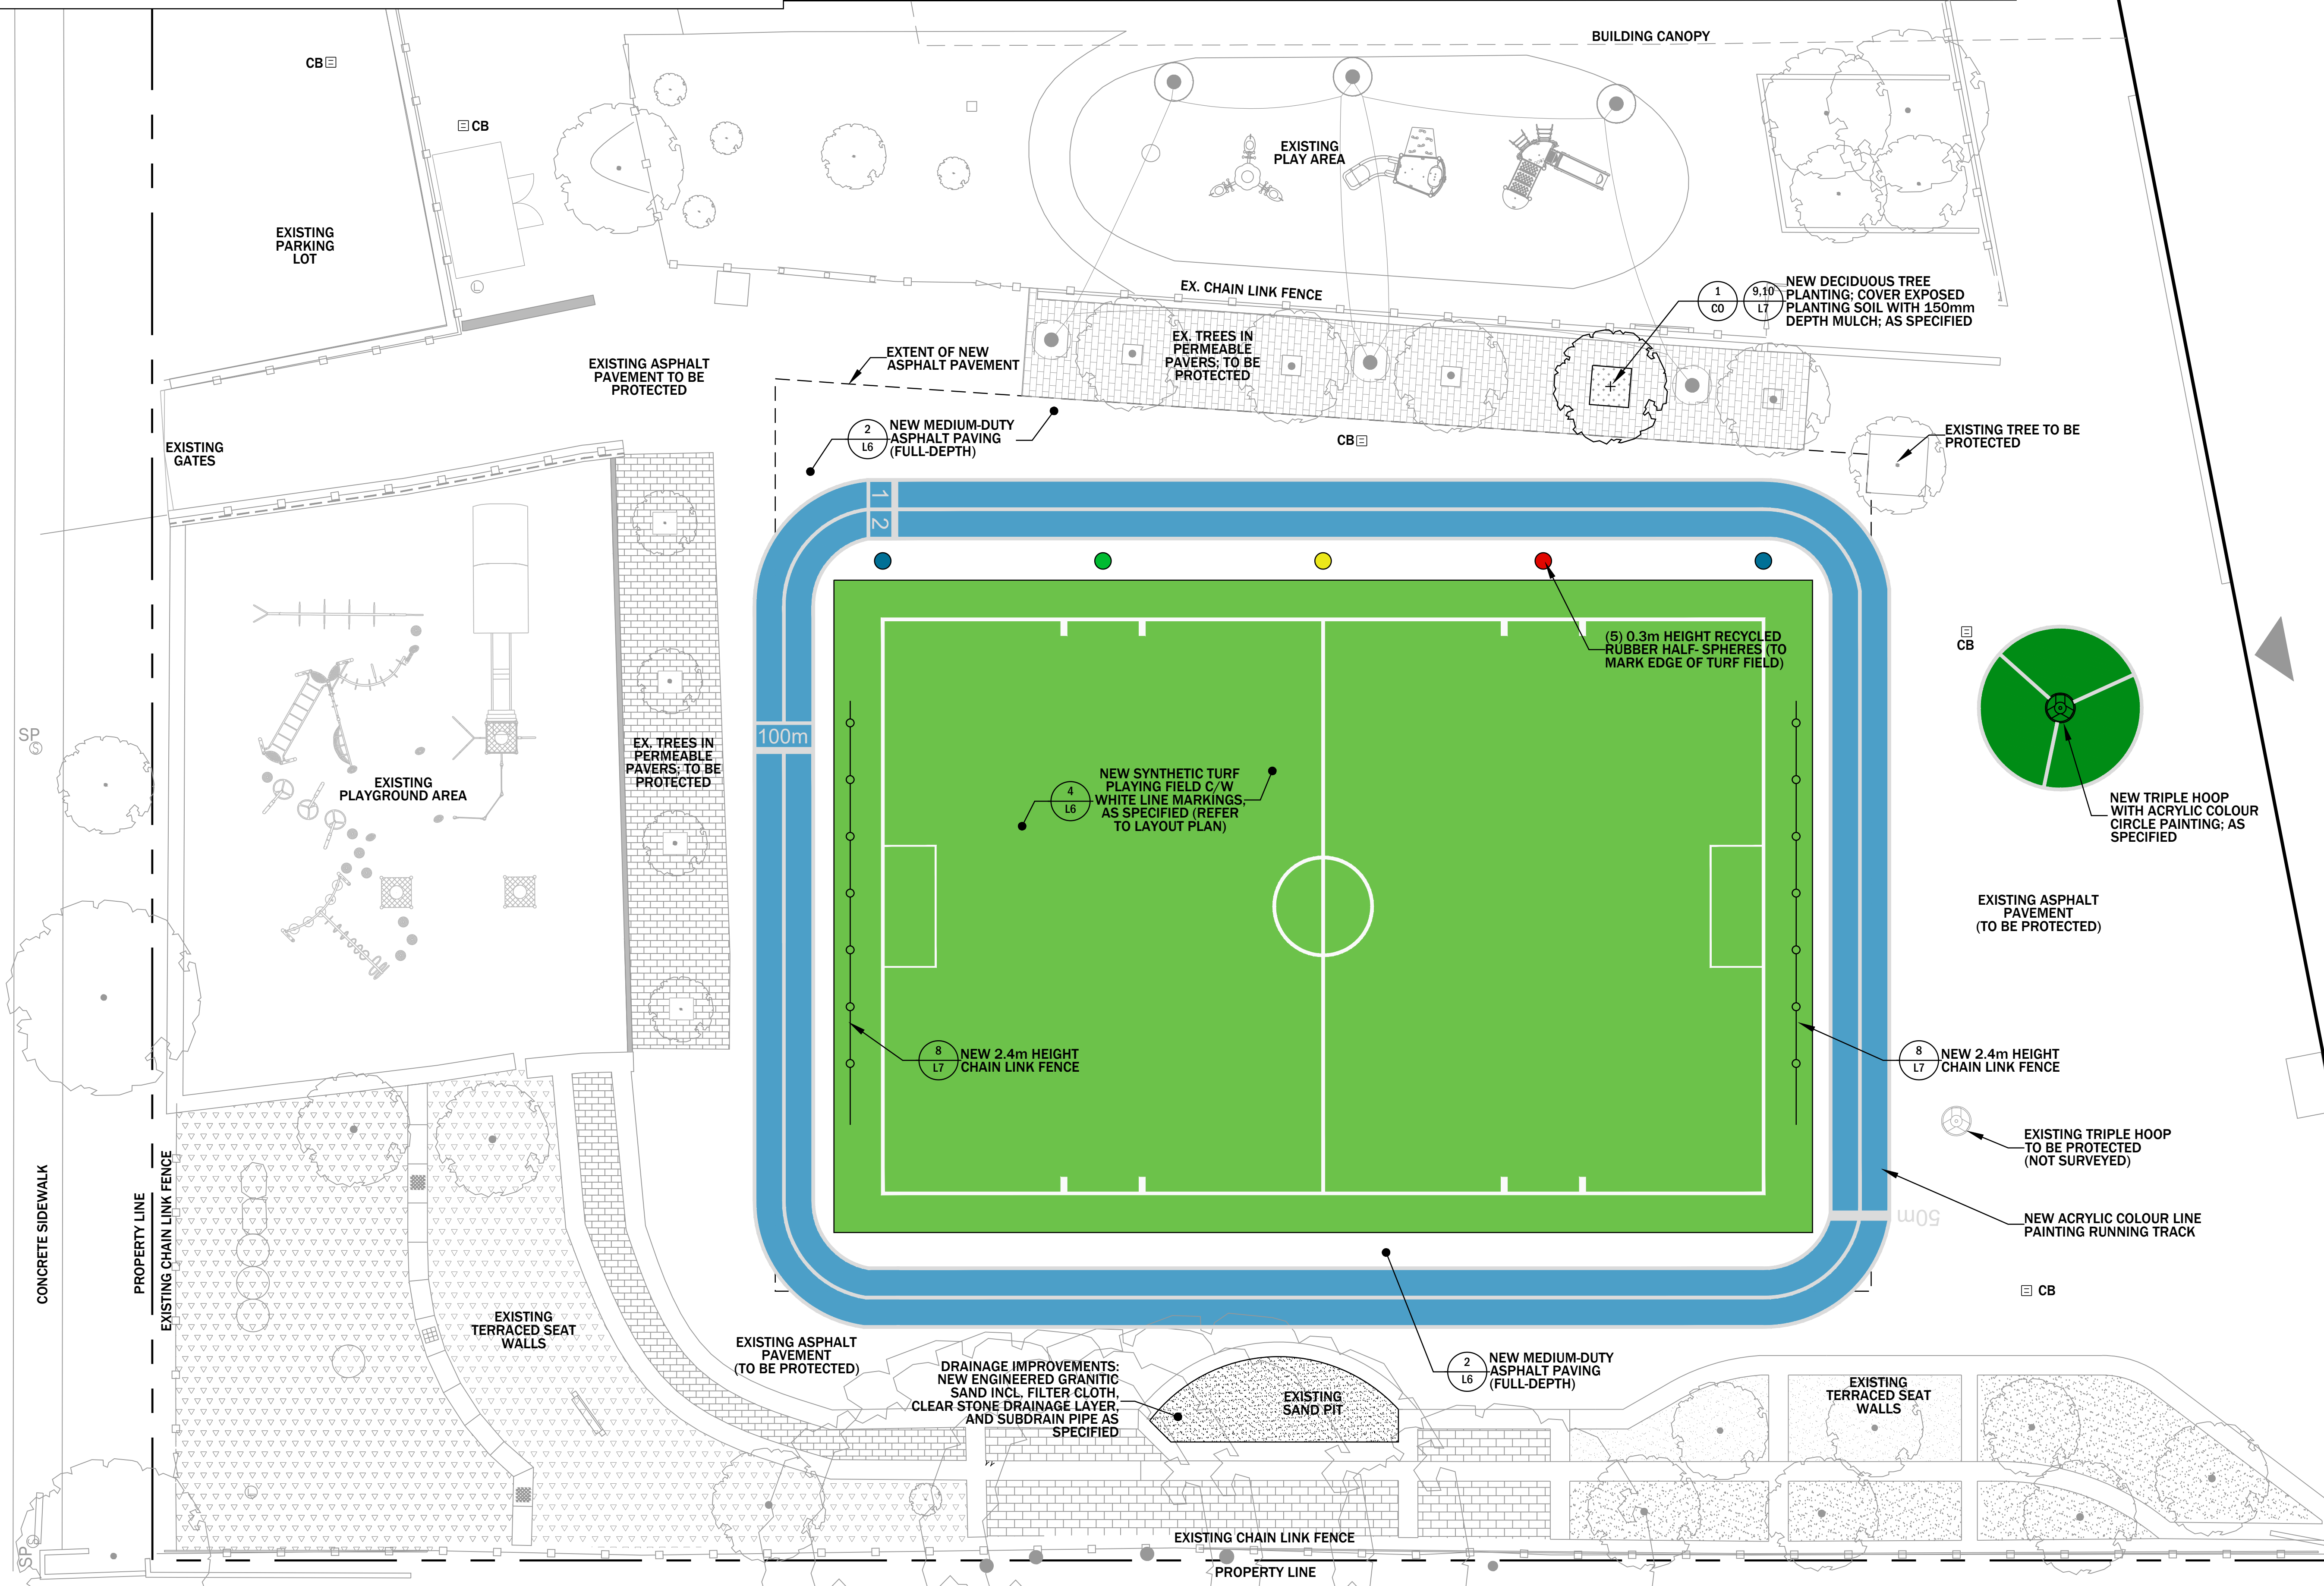

DETAIL NUMBER(S)	(ITEM DESCRIPTION)	DRAWING SHEET NUMBER WHERE DETAIL IS FOUND
1		L5

NO	YYYY-MM-DD	REVISION	DN	CH
5	2019-05-02	FOR CONSTRUCTION	JT	LP
4	2019-02-25	FOR PRICING	JT	LP
3	2019-01-31	FINAL REVIEW	JT	LP
2	2019-01-02	FOR REVIEW	JT	LP
1	2018-11-27	FOR REVIEW	JT	LP

VFA
VICTOR FORD AND ASSOCIATES INC
 LANDSCAPE ARCHITECTS
 955 Queen Street West, Toronto, Ontario M6J 3X5
 416.703.0081 | design@victorford.ca



EGLINTON JPS:
NEW SYNTHETIC TURF FIELD
 223 Eglinton Avenue East, Toronto, ON, M4P 1L1
 TDSB Project No. TR-18-1422



Scale = 1:100

VFA Project: 1810
 Sheet: 3 of 7
 Drawing: **L3**

LANDSCAPE CONSTRUCTION PLAN